






FRONT ELEVATION

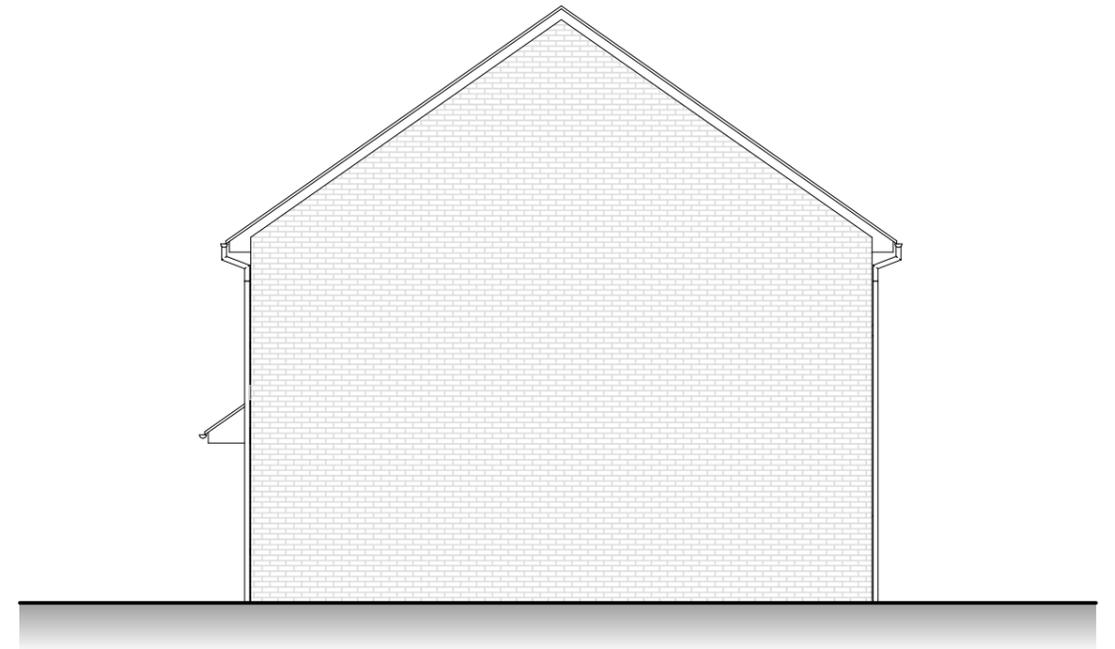

SIDE ELEVATION

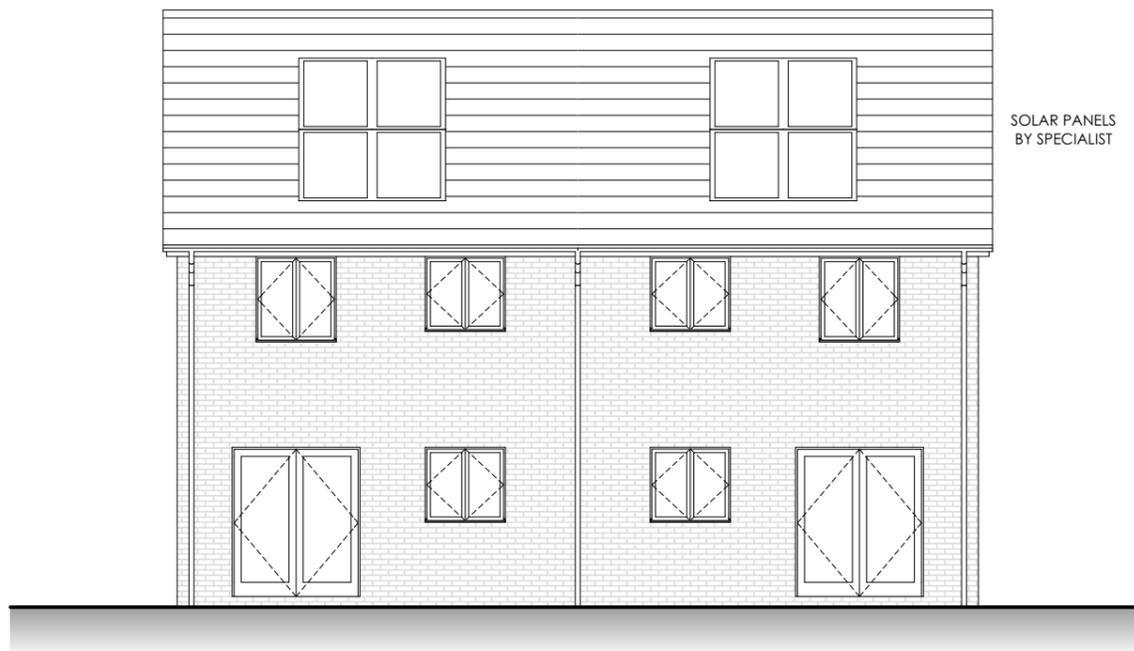

REAR ELEVATION

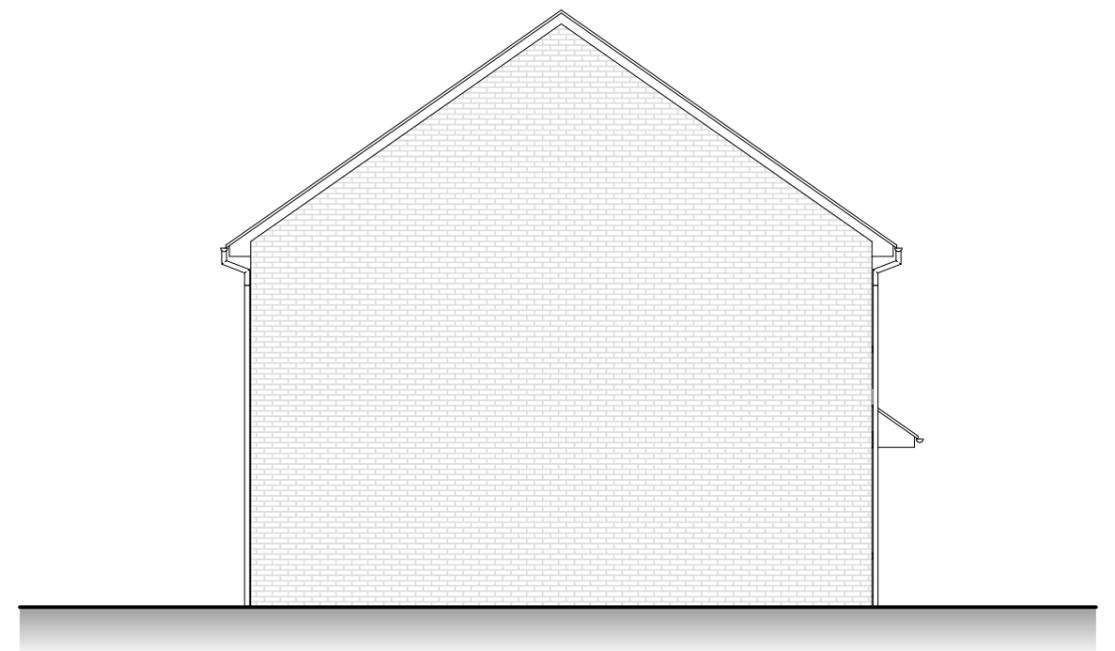

SIDE ELEVATION

REV	DATE REVISED	REVISION	REV BY

CLIENT Bromford	PROJECT Cedar Road, Burntwood
DRAWING TITLE 3B5P House (885) Elevations (Site A1)	DRAWING SCALE 1:100 (A3)
DRAWN BY LISA OAKLEY	DATE DRAWN 08.06.2023
CHECKED BY SIMON OAKLEY	JOB NUMBER 202205
	DRAWING NUMBER 123



OAKLEY ARCHITECTS LTD
 2B HILLWOOD ROAD
 SUTTON COLDFIELD
 WEST MIDLANDS
 B75 5QL
 T: 0121 238 0683
 E: design@oakleyarchitects.co.uk
 www.oakleyarchitects.co.uk