





SOLAR PANELS  
BY SPECIALIST


**FRONT ELEVATION**

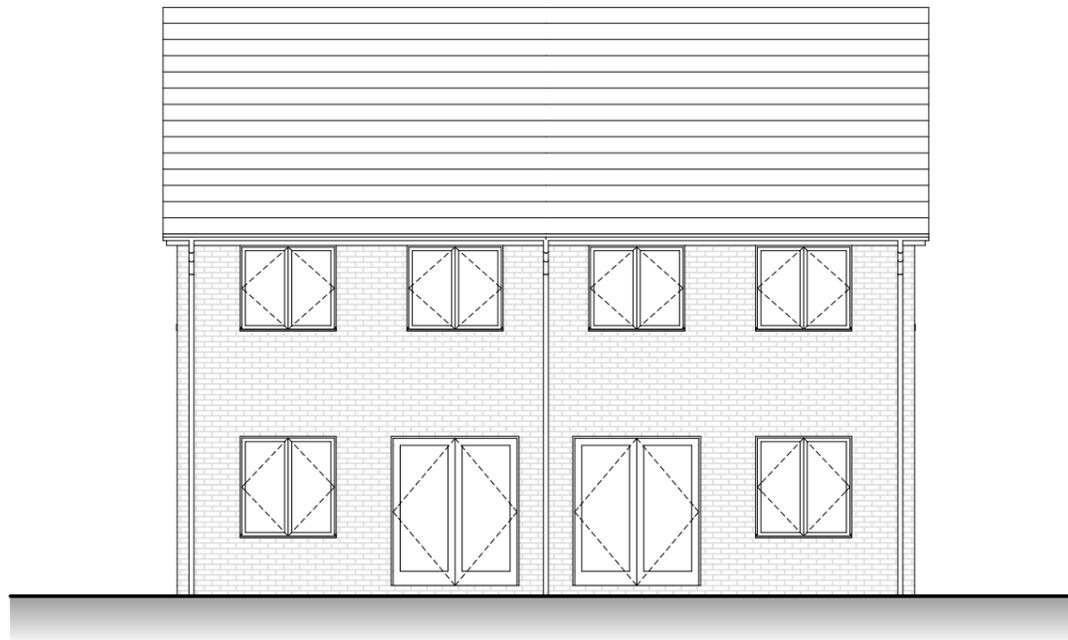

**REAR ELEVATION**

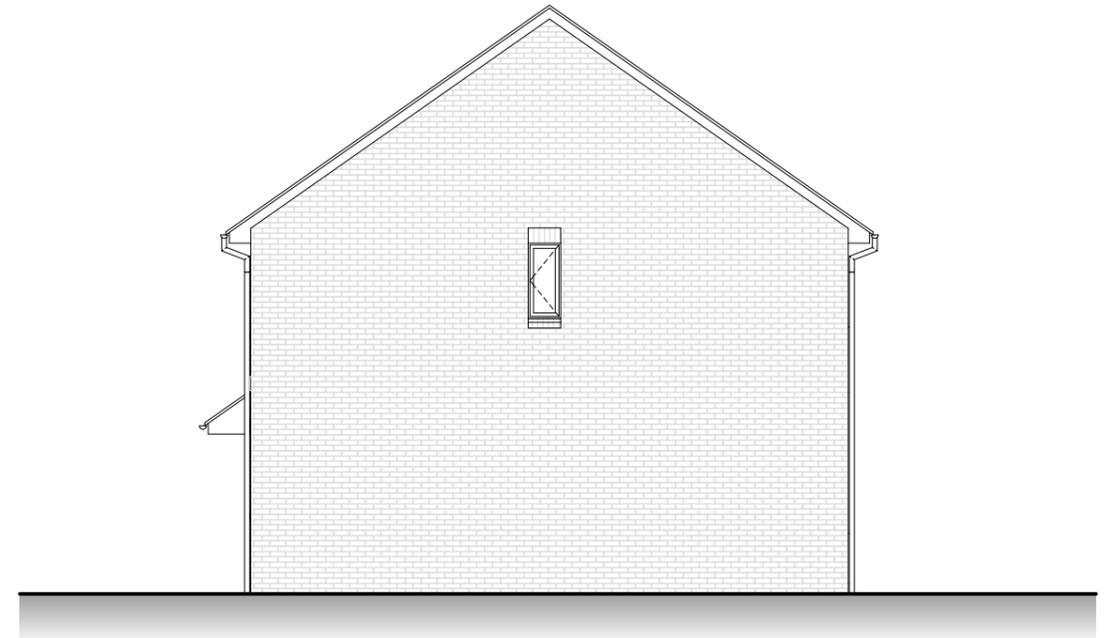

**SIDE ELEVATION**

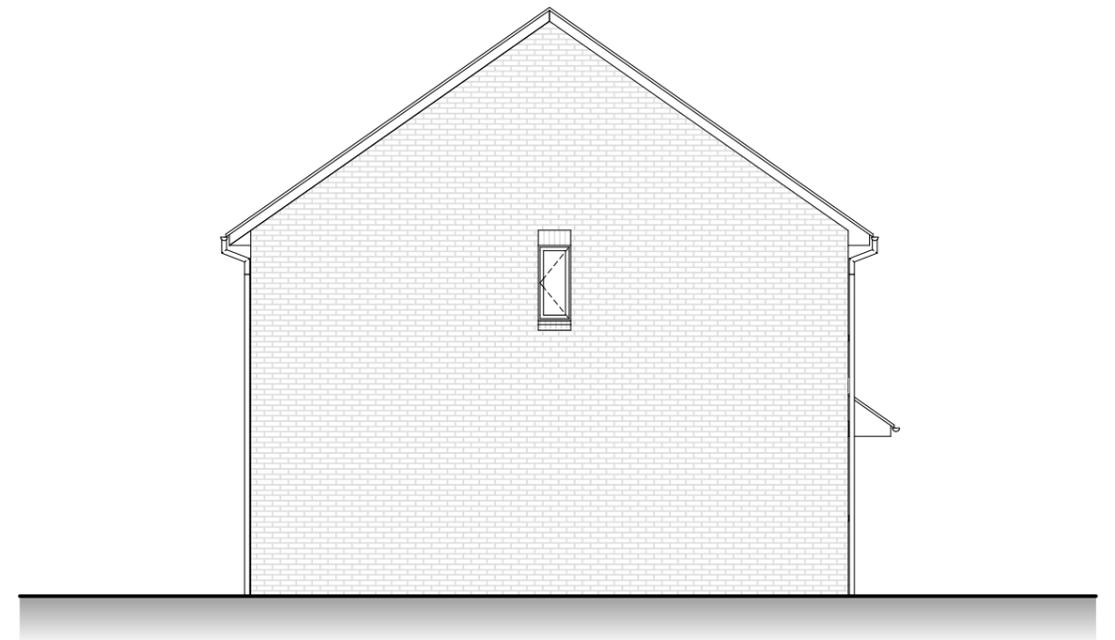

**SIDE ELEVATION**

REV	DATE REVISED	REVISION	REV BY
A	27.07.2023	BATHROOM REV. WINDOW ADDED.	LO

CLIENT Bromford	PROJECT Cedar Road, Burntwood		
DRAWING TITLE 2B4P House (774) Elevations (Site A1)	DRAWING SCALE 1:100 (A3)	DATE DRAWN 08.06.2023	
DRAWN BY LISA OAKLEY	CHECKED BY SIMON OAKLEY	JOB NUMBER 202205	DRAWING NUMBER <b>113A</b>



**OAKLEY ARCHITECTS LTD**  
2B HILLWOOD ROAD  
SUTTON COLDFIELD  
WEST MIDLANDS  
B75 5QL  
T: 0121 238 0683  
E: design@oakleyarchitects.co.uk  
www.oakleyarchitects.co.uk