



- All rights described in chapter IV of the copyright, designs and patents act 1988 have been generally asserted.
- Where any drawing is to be read in conjunction with another, including specialists, the two drawings shall be cross-checked and any discrepancies reported to the architect before the work is put in hand.
- All dimensions are in millimetres, all levels are in metres, unless shown otherwise.
- Any discrepancies in dimensions or details on or between these drawings/specifications should be drawn to the attention of the boom brown and or the engineer in writing for clarification.
- Drawing prepared solely for the use of client, as detailed in text box, and is not to be copied, lent or used by any third party without written permission.



E	12/19	Client changes	jm
D	11/19	Client changes	jm
C	08/19	Client changes	jm
B	08/19	Client changes	jm
A	07/19	Client changes	jm

Rev	Date	Description	Drm
-----	------	-------------	-----

boon brown

Motivo Unit 33A T: 01935 420803
Alvington Spaces Business Centre T: 0207 4989158
Yeovil 15-17 Ingate Place F: 01935 475466
Somerset London W: www.boonbrown.com
BA20 2FG SW8 3NS E: info@boonbrown.com

Project

Proposed Residential Development
at Quarry Road, Alveston

Client

Bromford Homes

Drawing Title

Street Scenes

Scale 1:100 @ A1 Date 19/06/19

Drawn JM CHKD CB

DWG No. 3893/PL/114 Rev. E





- All rights described in chapter IV of the copyright, designs and patents act 1988 have been generally asserted.
- Where any drawing is to be read in conjunction with another, including specialists, the two drawings shall be cross-checked and any discrepancies reported to the architect before the work is put in hand.
- All dimensions are in millimetres, all levels are in metres, unless shown otherwise.
- Any discrepancies in dimensions or details on or between these drawings/specifications should be drawn to the attention of the boon brown and or the engineer in writing for clarification.
- Drawing prepared solely for the use of client, as detailed in text box, and is not to be copied, lent or used by any third party without written permission.

- 1 x 1 Bed Bungalow
- 2 x 2 Bed Flat Over Garage
- 5 x 2 Bed House
- 5 x 3 Bed House

Schedule of Accommodation

PLOT	BED/ PERSONS	SIZE (m²)
1	2B3P FOG	61
2	3B5PH	93
3	3B5PH	93
4	3B5PH	93
5	2B3P FOG	61
6	2B4PH	79.6
7	2B4PH	79.6
8	3B5PH	93
9	3B5PH	93
10	1B2P Bung	50
11	2B4PH	79.6
12	2B4PH	79.6
13	2B4PH	79.6

I	12/19	Notes added	JM
H	11/19	Client amendments	JM
G	09/19	Amendments following consultation	JM
F	08/19	Minor layout change	JM
E	08/19	Client amendments	JM
D	07/19	Client amendments	JM
C	06/19	Client amendments	JM
B	04/19	Client amendments	JM
A	04/19	Client amendments	JM
Rev	Date	Description	Dm

boon brown

Motiva Unit 33A T: 01935 420803
Alvington Spaces Business Centre T: 0207 4989158
Yeovil 15-17 Ingate Place F: 01935 475466
Somerset London W: www.boonbrown.com
BA20 2FG SWB 3NS E: info@boonbrown.com

Project

Proposed Residential Development at Quarry Road, Alveston

Client


Bromford Homes

Drawing Title


Proposed Site Plan

Scale	1:500 @ A2	Date	29/03/19
Drawn	JM	CHKD	CB
DWG No.	3893/PL/102	Rev.	I


- All rights described in chapter IV of the copyright, designs and patents act 1988 have been generally asserted
- Where any drawing is to be read in conjunction with another, including specialists, the two drawings shall be cross-checked and any discrepancies reported to the architect before the work is put in hand
- All dimensions are in millimetres, all levels are in metres, unless shown otherwise
- Any discrepancies in dimensions or details on or between these drawings/specifications should be drawn to the attention of the boon brown and or the engineer in writing for clarification
- Drawing prepared solely for the use of client, as detailed in text box, and is not to be copied, lent or used by any third party without written permission

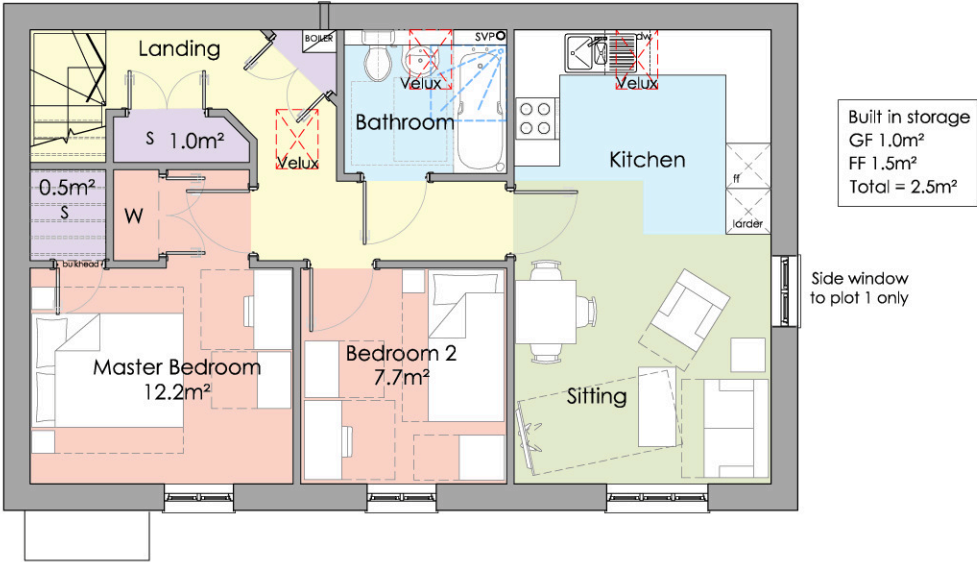

FIRST FLOOR PLAN
(proposed) - scale 1/100

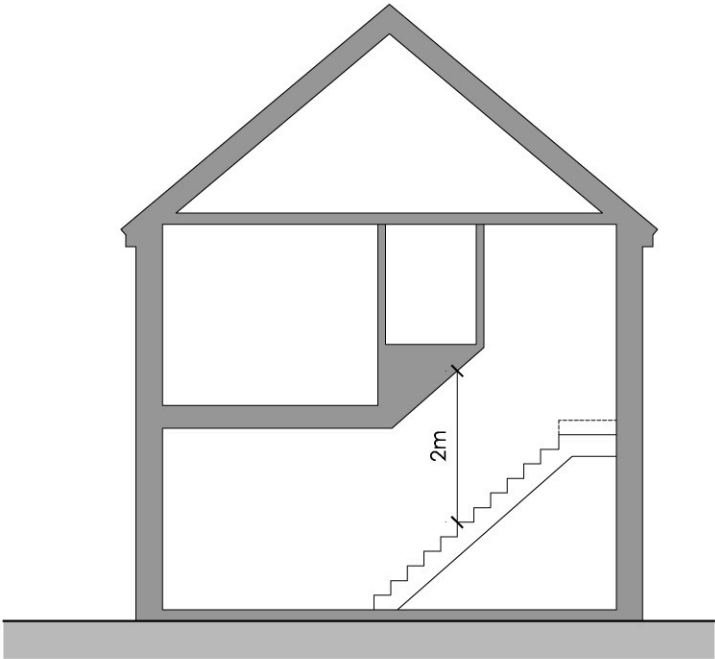

TYPICAL SECTION
(proposed) - scale 1/100

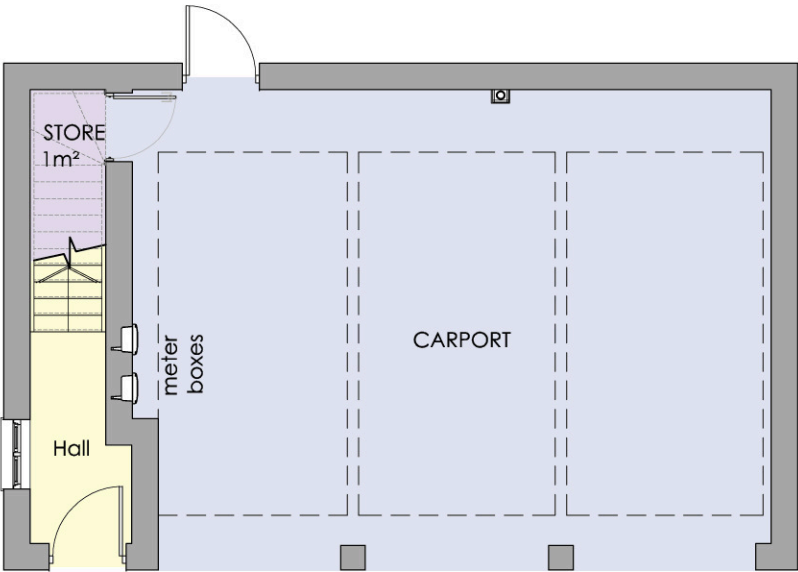

GIA: 61 m²
Plots 1 & 5

GROUND FLOOR PLAN
(proposed) - scale 1/100

D	11/19	Client changes	jm
C	08/19	Client changes	jm
B	08/19	Client changes	jm
A	07/19	Client changes	jm
Rev	Date	Description	Drm

boon brown

Moliva Unit 33A T: 01935 420803
Alvington Spaces Business Centre T: 0207 4989158
Yeovil 15-17 Ingate Place F: 01935 475466
Somerset London W: www.boonbrown.com
BA20 2FG SW8 3NS E: info@boonbrown.com

Project
Proposed Residential Development
at Quarry Road, Alvaston


Client
Bromford Homes

Drawing Title
Plot 1 & 5 Floor Plans


Scale	1:100 @ A3	Date	19/06/19
Drawn	JM	CHKD	CB
DWG No.	3893/PL/103	Rev.	D




Plots 1 & 5
FRONT ELEVATION
(proposed) - scale 1/100
0 2m 4m

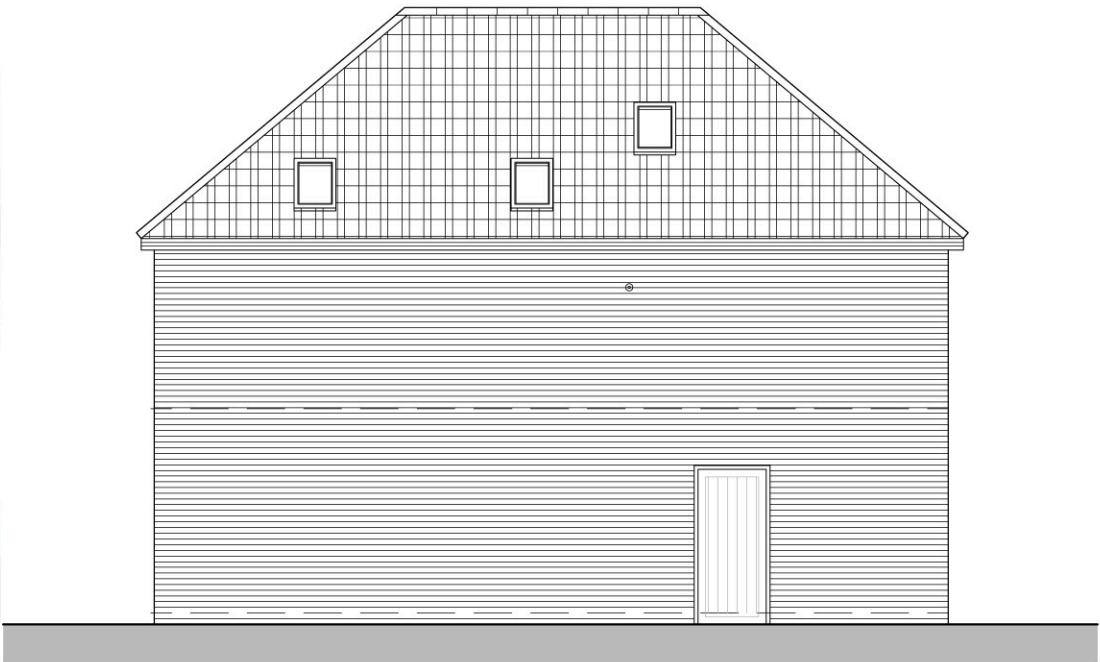

REAR ELEVATION
(proposed) - scale 1/100
0 2m 4m

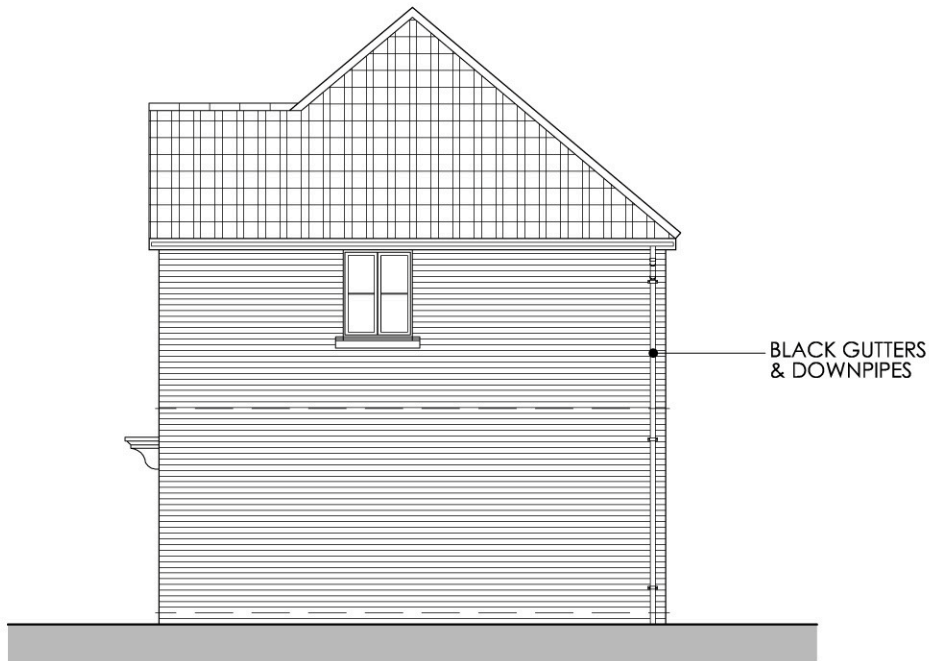

SIDE ELEVATION
(proposed) - scale 1/100
0 2m 4m
Side window to plot 1 only

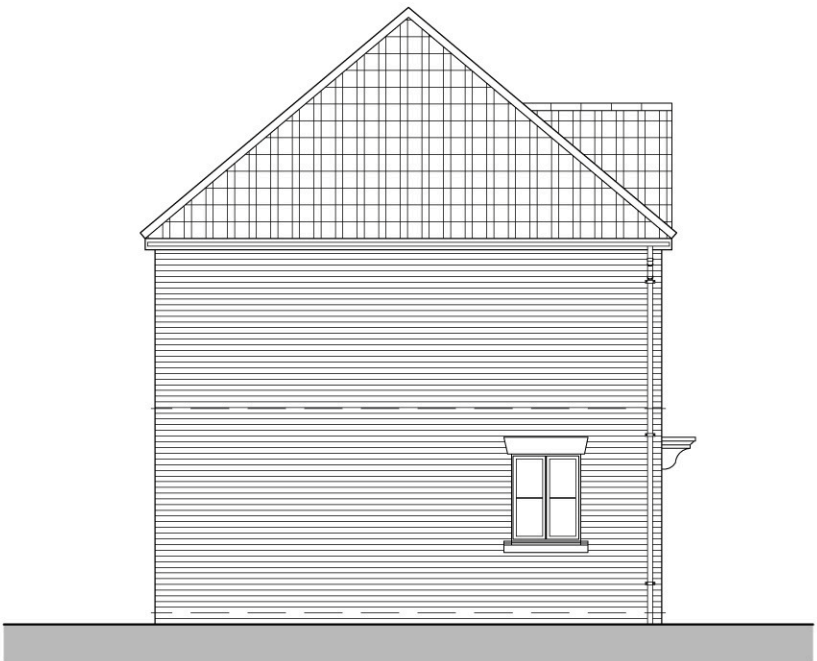

SIDE ELEVATION
(proposed) - scale 1/100
0 2m 4m

- All rights described in chapter IV of the copyright, designs and patents act 1988 have been generally asserted
- Where any drawing is to be read in conjunction with another, including specialists, the two drawings shall be cross-checked and any discrepancies reported to the architect before the work is put in hand
- All dimensions are in millimetres, all levels are in metres, unless shown otherwise
- Any discrepancies in dimensions or details on or between these drawings/specifications should be drawn to the attention of the boom brown and or the engineer in writing for clarification
- Drawing prepared solely for the use of client, as detailed in text box, and is not to be copied, lent or used by any third party without written permission

Rev	Date	Description	Dm
E	12/19	Client changes	jm
D	11/19	Client changes	jm
C	08/19	Client changes	jm
B	08/19	Client changes	jm
A	07/19	Client changes	jm



Motivo Unit 33A T: 01935 420803
Alvington Spaces Business Centre T: 0207 4989158
Yeovil 15-17 Ingate Place F: 01935 475466
Somerset London W: www.boombrown.com
BA20 2FG SW8 3NS E: info@boombrown.com


Project
Proposed Residential Development
at Quarry Road, Alveston

Client
Bromford Homes


Drawing Title
Plot 1 & 5 Elevations

Scale	1:100 @ A3	Date	19/06/19
Drawn	JM	CHKD	CB
DWG No.	3893/PL/104	Rev.	E


- All rights described in chapter IV of the copyright, designs and patents act 1988 have been generally asserted
- Where any drawing is to be read in conjunction with another, including specialists, the two drawings shall be cross-checked and any discrepancies reported to the architect before the work is put in hand
- All dimensions are in millimetres, all levels are in metres, unless shown otherwise
- Any discrepancies in dimensions or details on or between these drawings/specifications should be drawn to the attention of the boom brown and/or the engineer in writing for clarification
- Drawing prepared solely for the use of client, as detailed in text box, and is not to be copied, lent or used by any third party without written permission

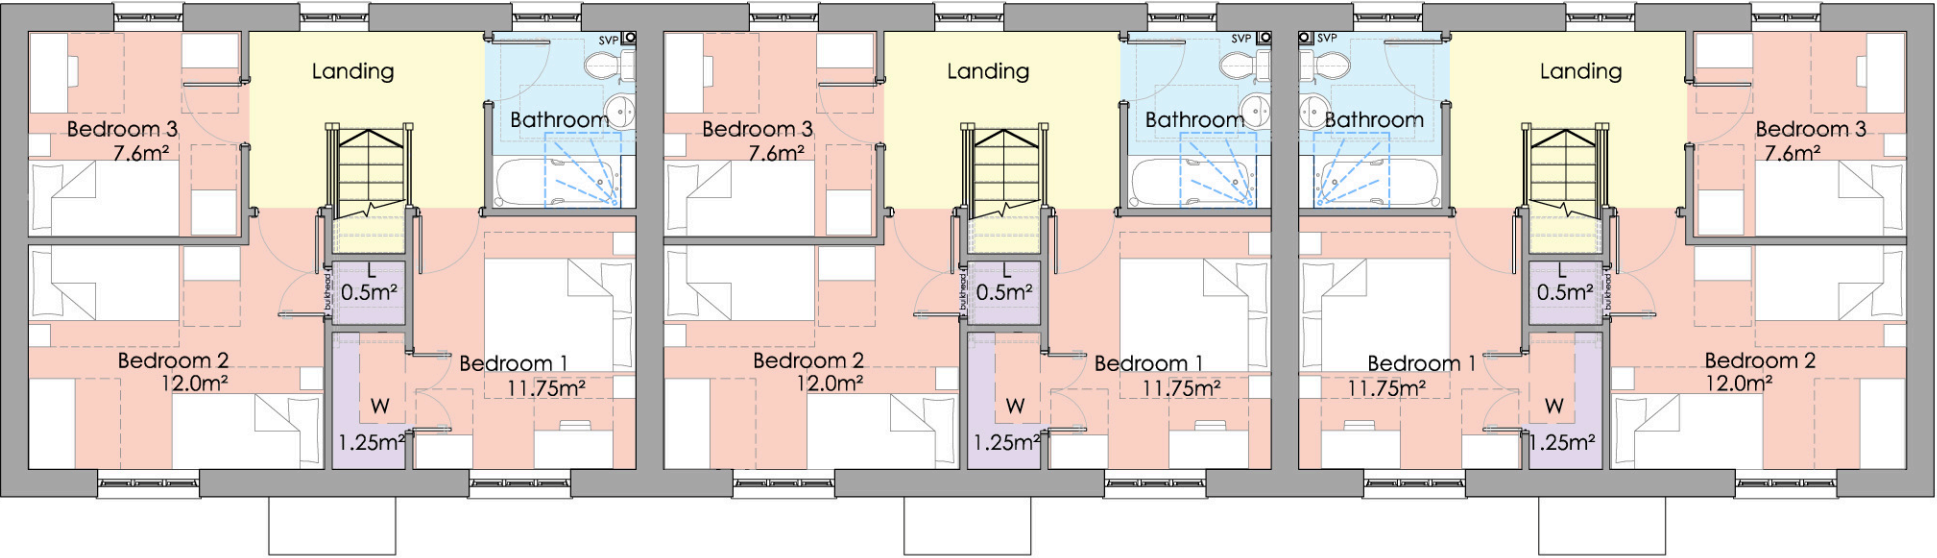

FIRST FLOOR PLAN
(proposed) - scale 1/100

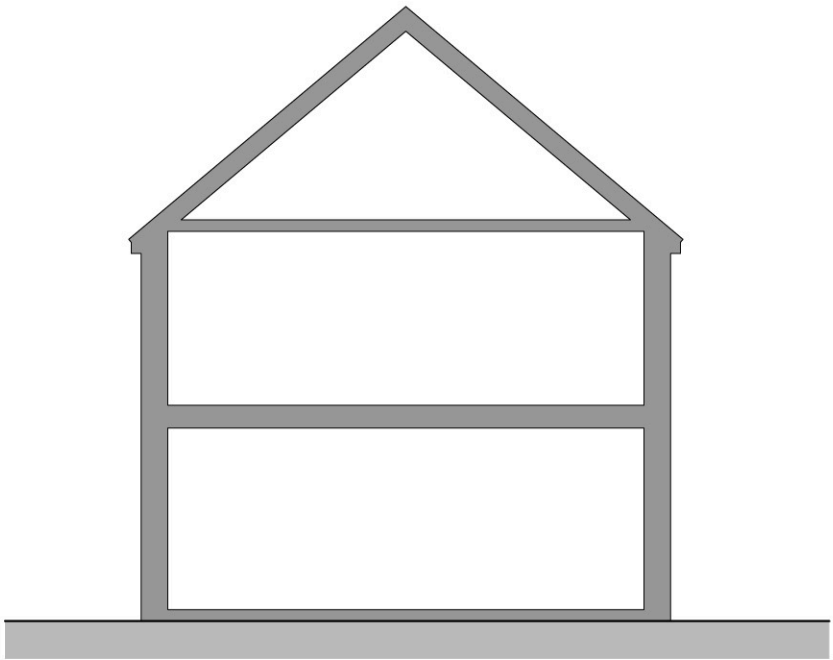

TYPICAL SECTION
(proposed) - scale 1/100

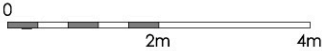

GROUND FLOOR PLAN
(proposed) - scale 1/100



B	08/19	Client changes	JM
A	08/19	Client changes	JM
Rev	Date	Description	Dm



Malvo Unit 33A T: 01935 420803
Alvington Spaces Business Centre T: 0207 4989158
Yeovil 15-17 Ingate Place F: 01935 475466
Somerset London W: www.boonbrown.com
BA20 2FG SW8 3NS E: info@boonbrown.com

Project
Proposed Residential Development
at Quarry Road, Alveston

Client
Bromford Homes


Drawing Title
Plots 2, 3 & 4 Floor plans

Scale	1:100 @ A3	Date	19/06/19
Drawn	JM	CHKD	CB
DWG No.	3893/PL/105	Rev.	B




FRONT ELEVATION
(proposed) - scale 1/100

0 2m 4m

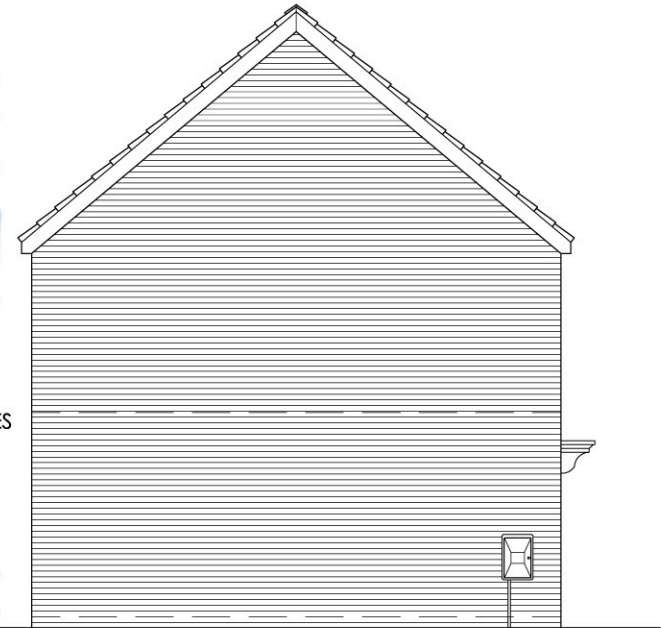


SIDE ELEVATION
(proposed) - scale 1/100

0 2m 4m

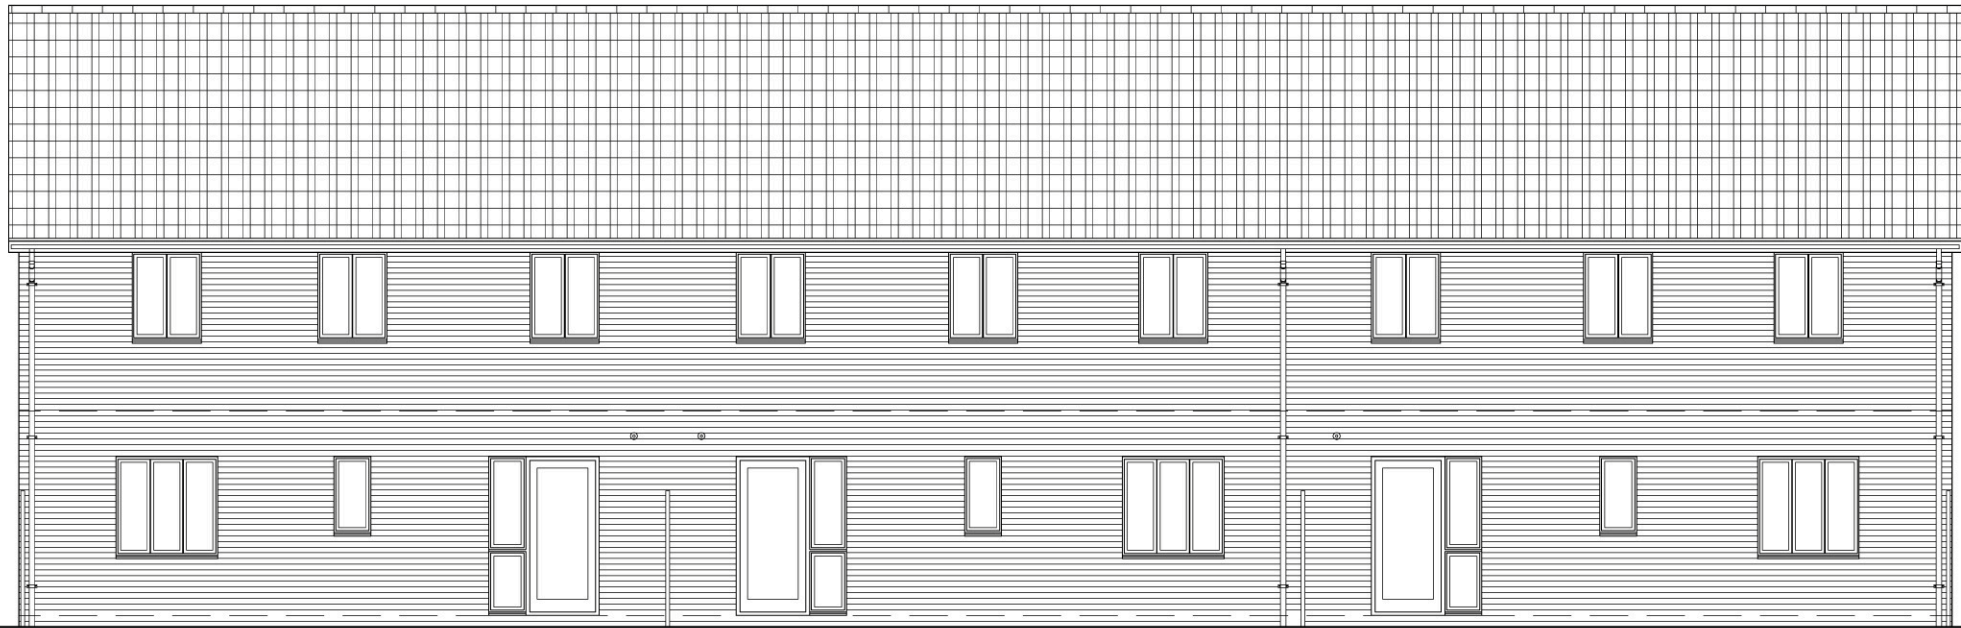

REAR ELEVATION
(proposed) - scale 1/100

0 2m 4m

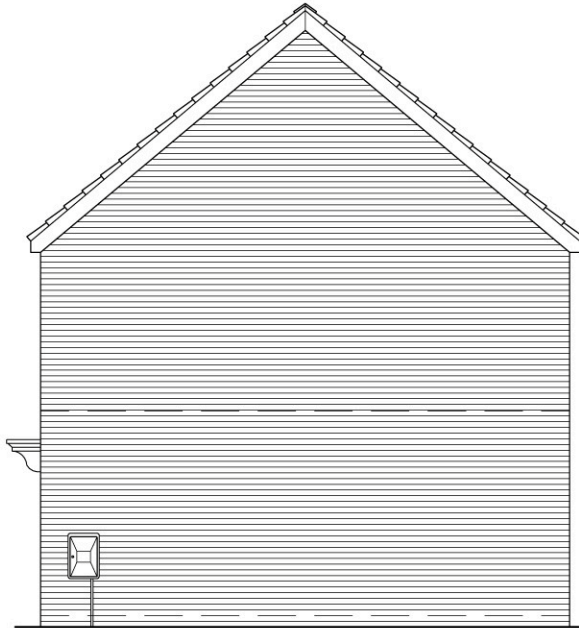

SIDE ELEVATION
(proposed) - scale 1/100

0 2m 4m

- All rights described in chapter IV of the copyright, designs and patents act 1988 have been generally asserted
- Where any drawing is to be read in conjunction with another, including specialists, the two drawings shall be cross-checked and any discrepancies reported to the architect before the work is put in hand
- All dimensions are in millimetres, all levels are in metres, unless shown otherwise
- Any discrepancies in dimensions or details on or between these drawings/specifications should be drawn to the attention of the boom brown and or the engineer in writing for clarification
- Drawing prepared solely for the use of client, as detailed in text box, and is not to be copied, lent or used by any third party without written permission

E	12/19	Client changes	jm
D	11/19	Client changes	jm
C	08/19	Client changes	jm
B	08/19	Client changes	jm
A	07/19	Client changes	jm
Rev	Date	Description	Dm

boon brown

Moliva Unit 33A T: 01935 420803
Alvington Spaces Business Centre T: 0207 4989158
Yeovil 15-17 Ingate Place F: 01935 475466
Somerset London W: www.boonbrown.com
BA20 2FG SW8 SNS E: info@boonbrown.com

Project
Proposed Residential Development
at Quarry Road, Alvaston

Client
Bromford Homes


Drawing Title
Plots 2, 3 & 4 Elevations

Scale 1:100 @ A3 **Date** 19/06/19


Drawn JM **CHKD** CB

DWG No. 3893/PL/106 **Rev.** E



- All rights described in chapter IV of the copyright, designs and patents act 1988 have been generally asserted
- Where any drawing is to be read in conjunction with another, including specialists, the two drawings shall be cross-checked and any discrepancies reported to the architect before the work is put in hand.
- All dimensions are in millimetres, all levels are in metres, unless shown otherwise
- Any discrepancies in dimensions or details on or between these drawings/specifications should be drawn to the attention of the boon brown and or the engineer in writing for clarification.
- Drawing prepared solely for the use of client, as detailed in text box, and is not to be copied, lent or used by any third party without written permission

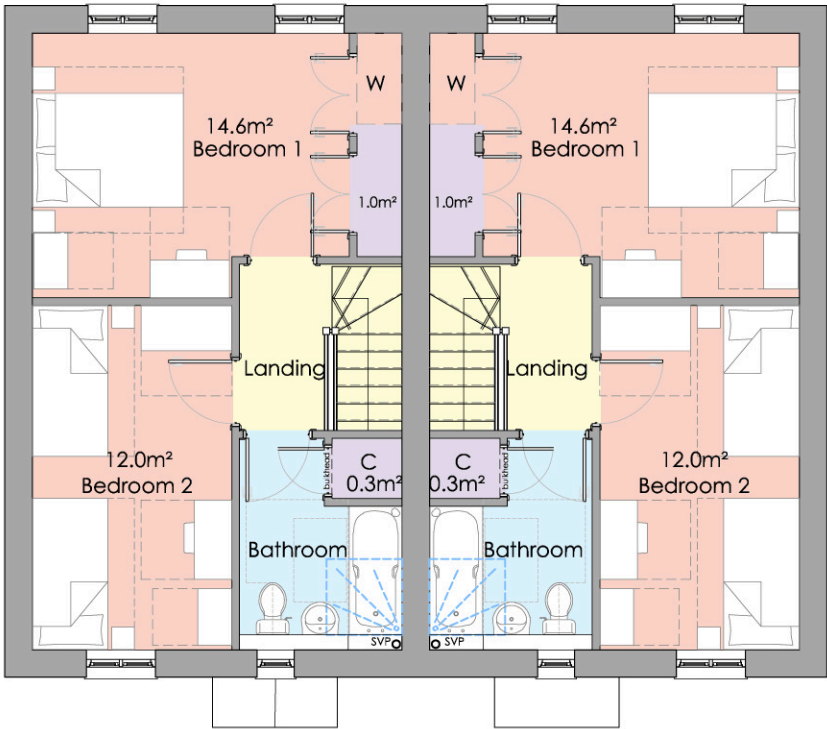


FIRST FLOOR PLAN
(proposed) - scale 1/100

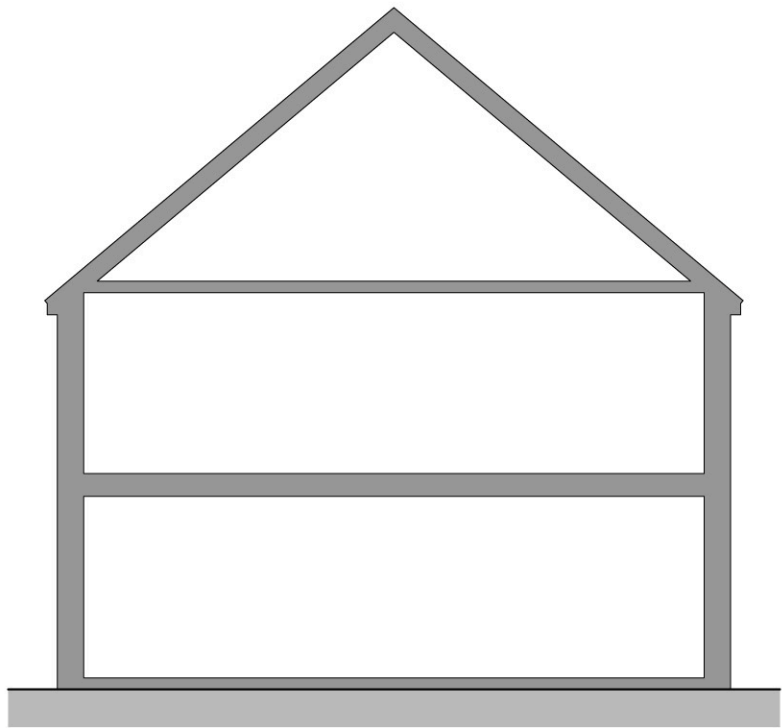

TYPICAL SECTION
(proposed) - scale 1/100

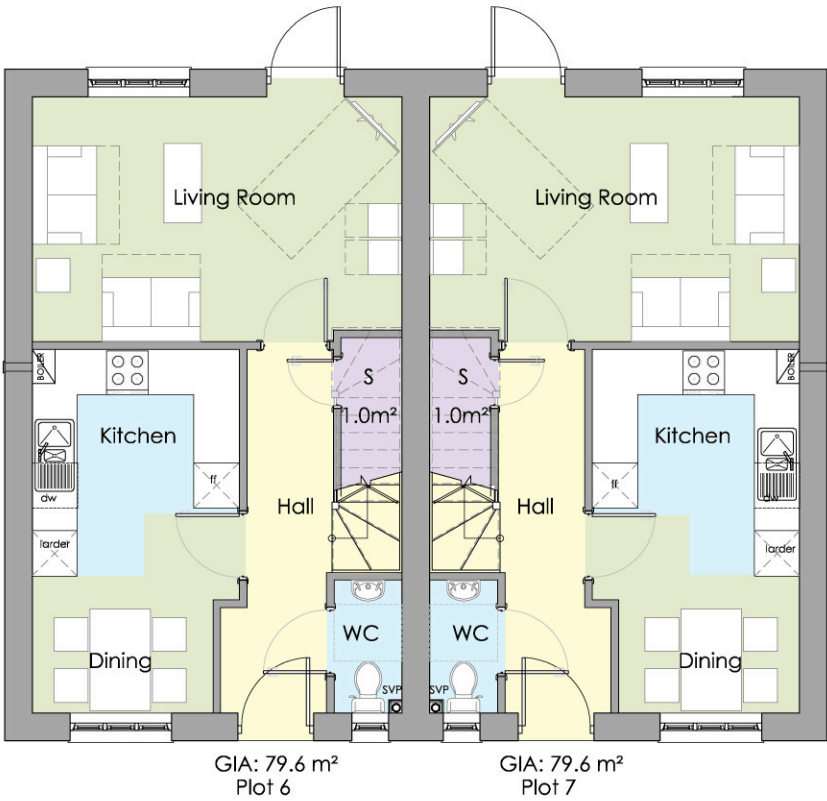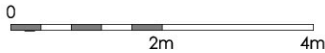

GROUND FLOOR PLAN
(proposed) - scale 1/100

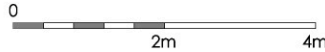

Built in storage
GF 1.0m²
FF 1.3m²
Total = 2.3m²

B	08/19	Client changes	JM
A	08/19	Client changes	JM
Rev	Date	Description	Dm



Moliva Unit 33A T: 01935 420803
Alvington Spaces Business Centre T: 0207 4989158
Yeovil 15-17 Ingate Place F: 01935 475466
Somerset London W: www.boonbrown.com
BA20 2FG SW8 3NS E: info@boonbrown.com

Project
Proposed Residential Development
at Quarry Road, Alveston

Client
Bromford Homes


Drawing Title
Plots 6 & 7 Floor Plans

Scale	1:100 @ A3	Date	19/06/19
Drawn	JM	CHKD	CB
DWG No.	3893/PL/107	Rev.	B



Plot 6 Plot 7


FRONT ELEVATION
(proposed) - scale 1/100
0 2m 4m

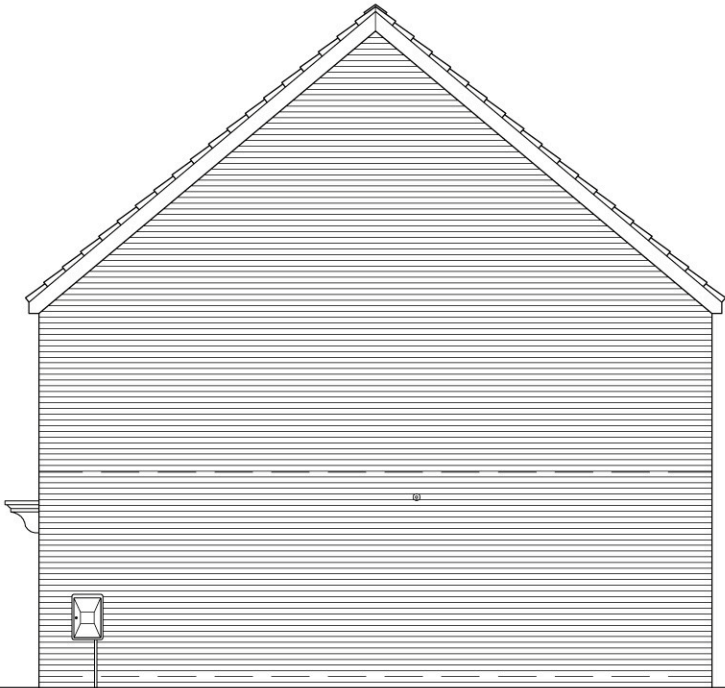

SIDE ELEVATION
(proposed) - scale 1/100
0 2m 4m



REAR ELEVATION
(proposed) - scale 1/100
0 2m 4m

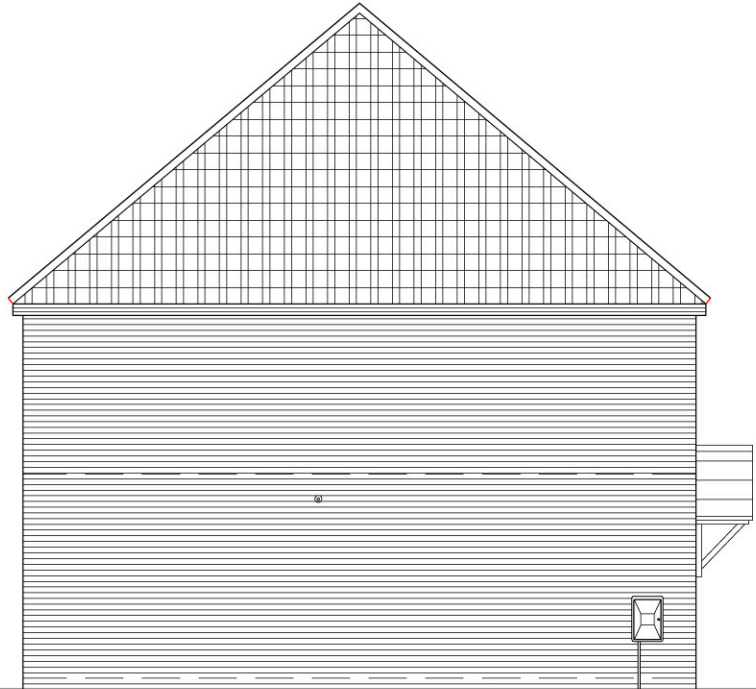

SIDE ELEVATION
(proposed) - scale 1/100
0 2m 4m

- All rights described in chapter IV of the copyright, designs and patents act 1988 have been generally asserted
- Where any drawing is to be read in conjunction with another, including specialists, the two drawings shall be cross-checked and any discrepancies reported to the architect before the work is put in hand
- All dimensions are in millimetres, all levels are in metres, unless shown otherwise
- Any discrepancies in dimensions or details on or between these drawings/specifications should be drawn to the attention of the boom brown and or the engineer in writing for clarification
- Drawing prepared solely for the use of client, as detailed in text box, and is not to be copied, lent or used by any third party without written permission

E	12/19	Client changes	jm
D	11/19	Client changes	jm
C	08/19	Client changes	jm
B	08/19	Client changes	jm
A	07/19	Client changes	jm
Rev	Date	Description	Dm

boon brown

Motivo Unit 33A T: 01935 420803
Alvington Spaces Business Centre T: 0207 4989158
Yeovil 15-17 Ingate Place F: 01935 475466
Somerset London W: www.boonbrown.com
BA20 2FG SW8 3NS E: info@boonbrown.com


Project
Proposed Residential Development
at Quarry Road, Alveston

Client
Bromford Homes

Drawing Title
Plots 6 & 7 Elevations



Scale	1:100 @ A3	Date	19/06/19
Drawn	JM	CHKD	CB
DWG No.	3893/PL/108	Rev.	E

- All rights described in chapter IV of the copyright, designs and patents act 1988 have been generally asserted
- Where any drawing is to be read in conjunction with another, including specialists, the two drawings shall be cross-checked and any discrepancies reported to the architect before the work is put in hand
- All dimensions are in millimetres, all levels are in metres, unless shown otherwise
- Any discrepancies in dimensions or details on or between these drawings/specifications should be drawn to the attention of the boon brown and or the engineer in writing for clarification
- Drawing prepared solely for the use of client, as detailed in text box, and is not to be copied, lent or used by any third party without written permission

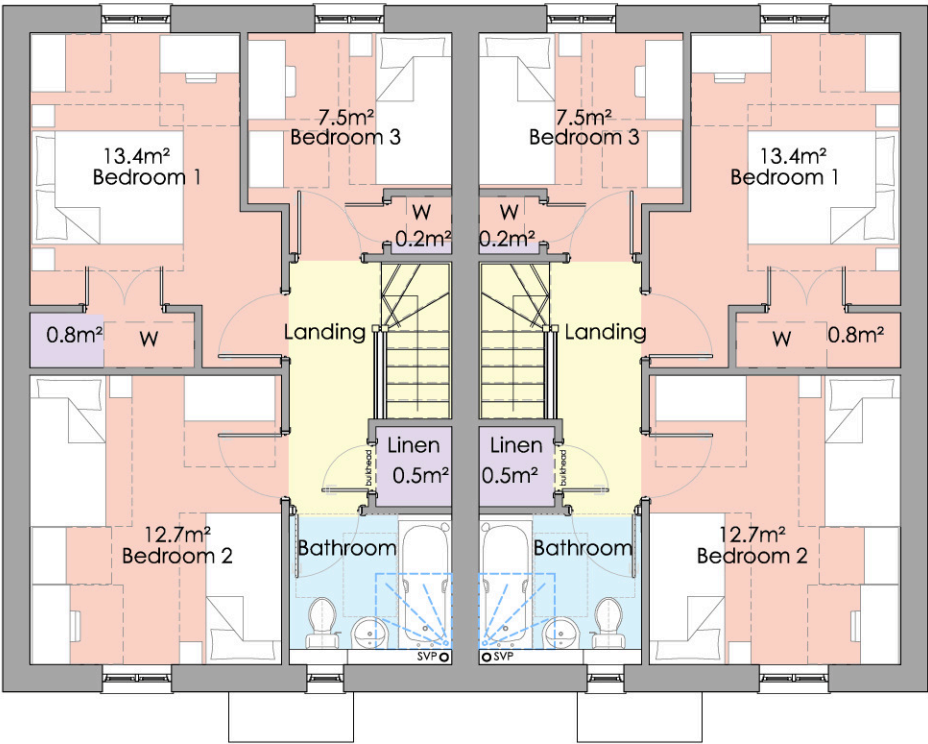

FIRST FLOOR PLAN

(proposed) - scale 1/100

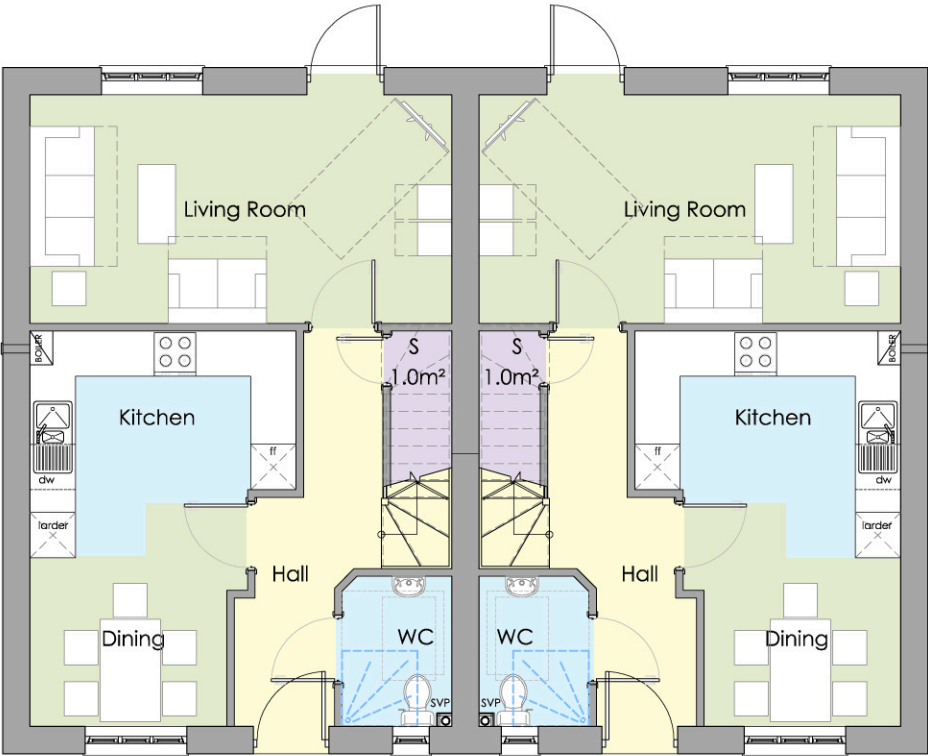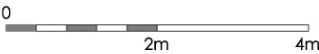


GROUND FLOOR PLAN

(proposed) - scale 1/100




Built in storage
GF 1.0m²
FF 1.5m²
Total = 2.5m²

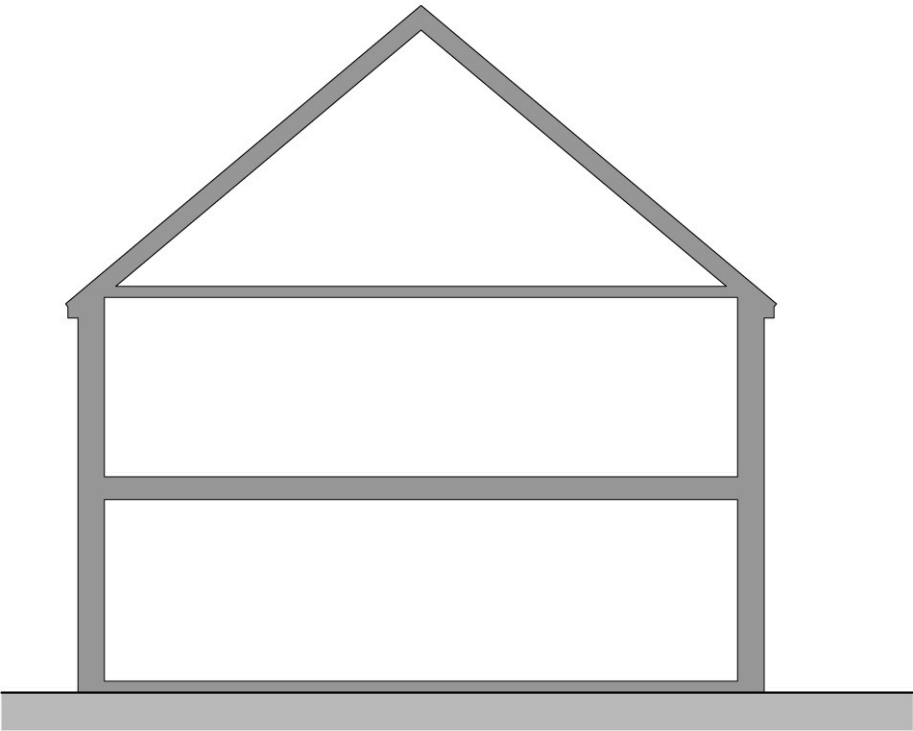

TYPICAL SECTION

(proposed) - scale 1/100

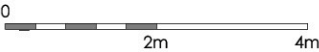

B	08/19	Client changes	JM
A	08/19	Client changes	JM
Rev	Date	Description	Dm



Motivo Unit 33A T: 01935 420803
Alvington Spaces Business Centre T: 0207 4989158
Yeovil 15-17 Ingate Place F: 01935 475466
Somerset London W: www.boonbrown.com
BA20 2FG SW8 3NS E: info@boonbrown.com

Project
Proposed Residential Development
at Quarry Road, Alveston

Client
Bromford Homes

Drawing Title
Plots 8 & 9 Floor Plans


Scale	1:100 @ A3	Date	19/06/19
Drawn	JM	CHKD	CB
DWG No.	3893/PL/109	Rev.	B

• All rights described in chapter IV of the copyright, designs and patents act 1988 have been generally asserted
• Where any drawing is to be read in conjunction with another, including specialists, the two drawings shall be cross-checked and any discrepancies reported to the architect before the work is put in hand
• All dimensions are in millimetres, all levels are in metres, unless shown otherwise
• Any discrepancies in dimensions or details on or between these drawings/specifications should be drawn to the attention of the boom brown and or the engineer in writing for clarification
• Drawing prepared solely for the use of client, as detailed in text box, and is not to be copied, lent or used by any third party without written permission





FRONT ELEVATION

(proposed) - scale 1/100

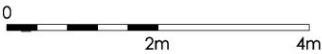



SIDE ELEVATION

(proposed) - scale 1/100

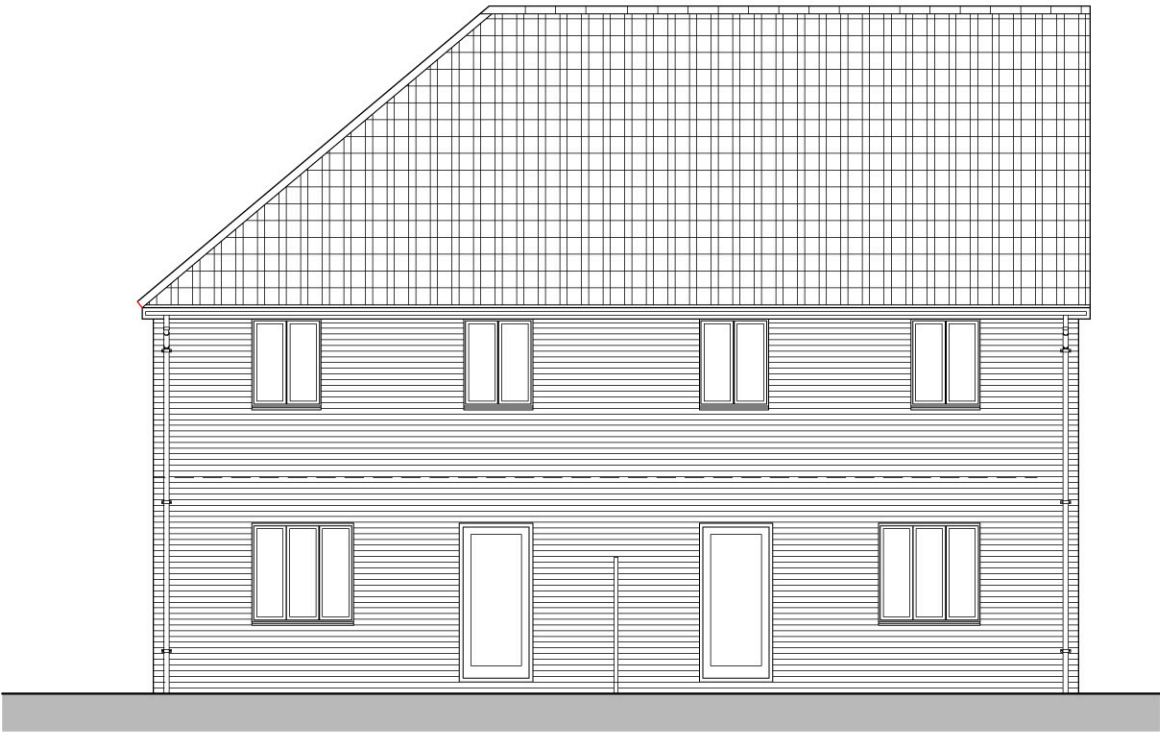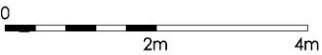


REAR ELEVATION

(proposed) - scale 1/100

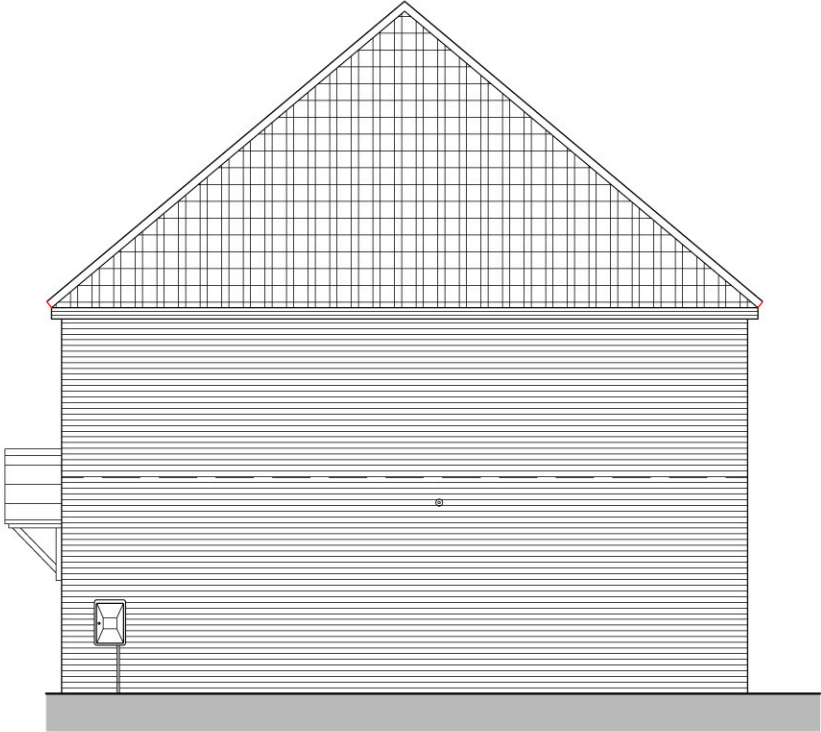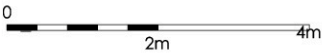

SIDE ELEVATION

(proposed) - scale 1/100

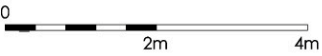

E	12/19	Client changes	jm
D	11/19	Client changes	jm
C	08/19	Client changes	jm
B	08/19	Client changes	jm
A	07/19	Client changes	jm

Rev	Date	Description	Dm
-----	------	-------------	----




Motivo Unit 33A T: 01935 420803
Alvington Spaces Business Centre T: 0207 4989158
Yeovil 15-17 Ingate Place F: 01935 475466
Somerset London W: www.boonbrown.com
BA20 2FG SWB 3NS E: info@boonbrown.com

Project
Proposed Residential Development
at Quarry Road, Alveston



Client
Bromford Homes

Drawing Title
Plots 8 & 9 Elevations


Scale	1:100 @ A3	Date	19/06/19
Drawn	JM	CHKD	CB
DWG No.	3893/PL/110	Rev.	E

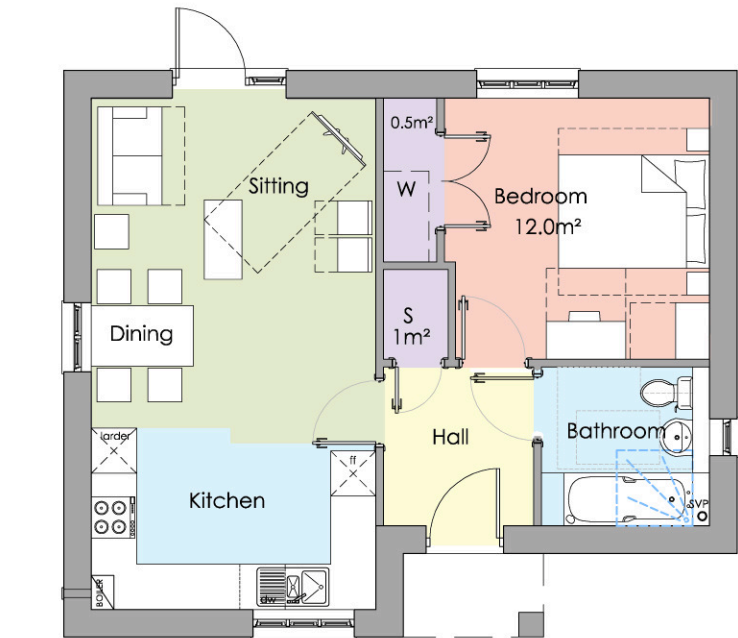


GROUND FLOOR PLAN
(proposed) - scale 1/100

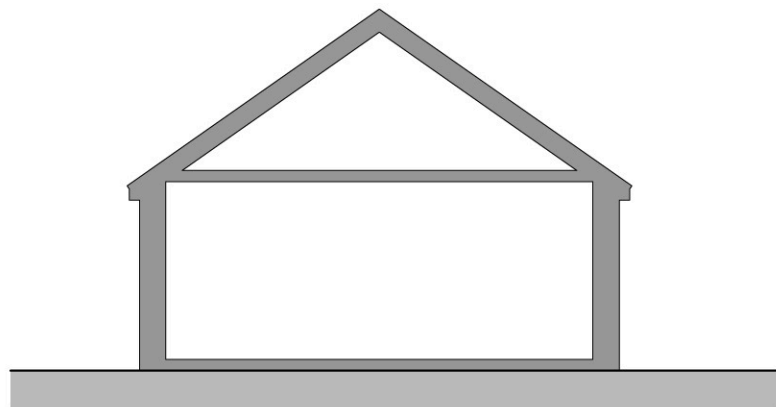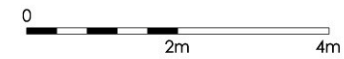



TYPICAL SECTION
(proposed) - scale 1/100

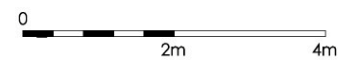



FRONT ELEVATION
(proposed) - scale 1/100

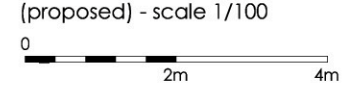


REAR ELEVATION
(proposed) - scale 1/100

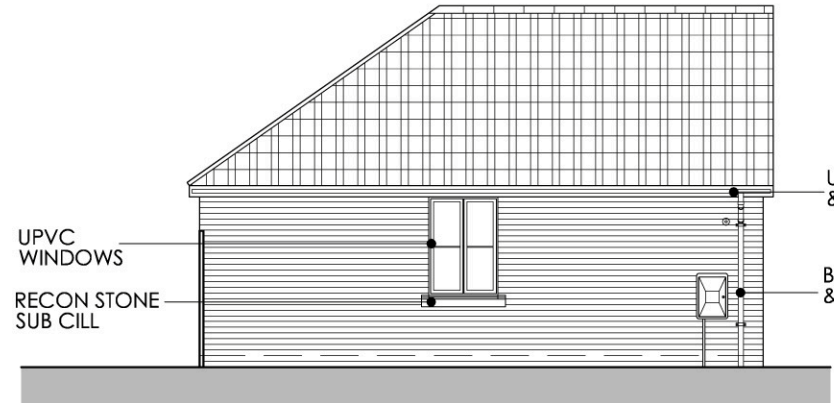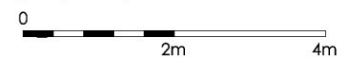

SIDE ELEVATION
(proposed) - scale 1/100

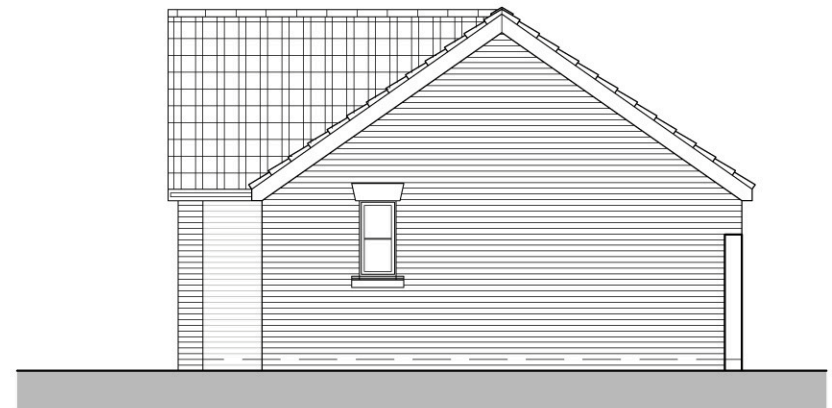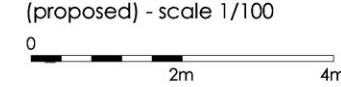

SIDE ELEVATION
(proposed) - scale 1/100

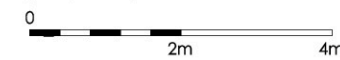

- All rights described in chapter IV of the copyright, designs and patents act 1988 have been generally asserted
- Where any drawing is to be read in conjunction with another, including specialists, the two drawings shall be cross-checked and any discrepancies reported to the architect before the work is put in hand
- All dimensions are in millimetres, all levels are in metres, unless shown otherwise
- Any discrepancies in dimensions or details on or between these drawings/specifications should be drawn to the attention of the boon brown and or the engineer in writing for clarification
- Drawing prepared solely for the use of client, as detailed in text box, and is not to be copied, lent or used by any third party without written permission

D	12/19	Client changes	jm
C	08/19	Client changes	jm
B	08/19	Client changes	jm
A	07/19	Client changes	jm
Rev	Date	Description	Drm



Moliva Unit 33A T: 01935 420803
Alvington Spaces Business Centre T: 0207 4989158
Yeovil 15-17 Ingate Place F: 01935 475466
Somerset London W: www.boonbrown.com
BA20 2FG SWB 3NS E: info@boonbrown.com

Project
Proposed Residential Development
at Quarry Road, Alveston

Client
Bromford Homes

Drawing Title
Plot 10 Floor Plans & Elevations

Scale	1:100 @ A3	Date	19/06/19
Drawn	JM	CHKD	CB
DWG No.	3893/PL/111	Rev.	D