


**GROUND FLOOR PLAN**


0 1 2 3 4 5

**3B5P HOUSE (885)**

Total Floor Area = 82.2m<sup>2</sup>

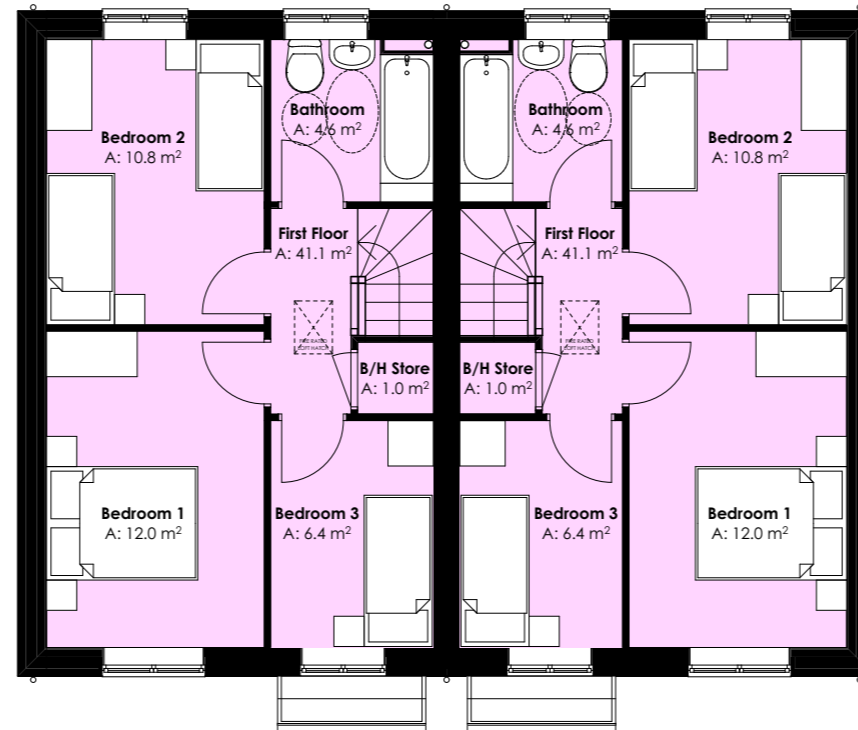


**FIRST FLOOR PLAN**

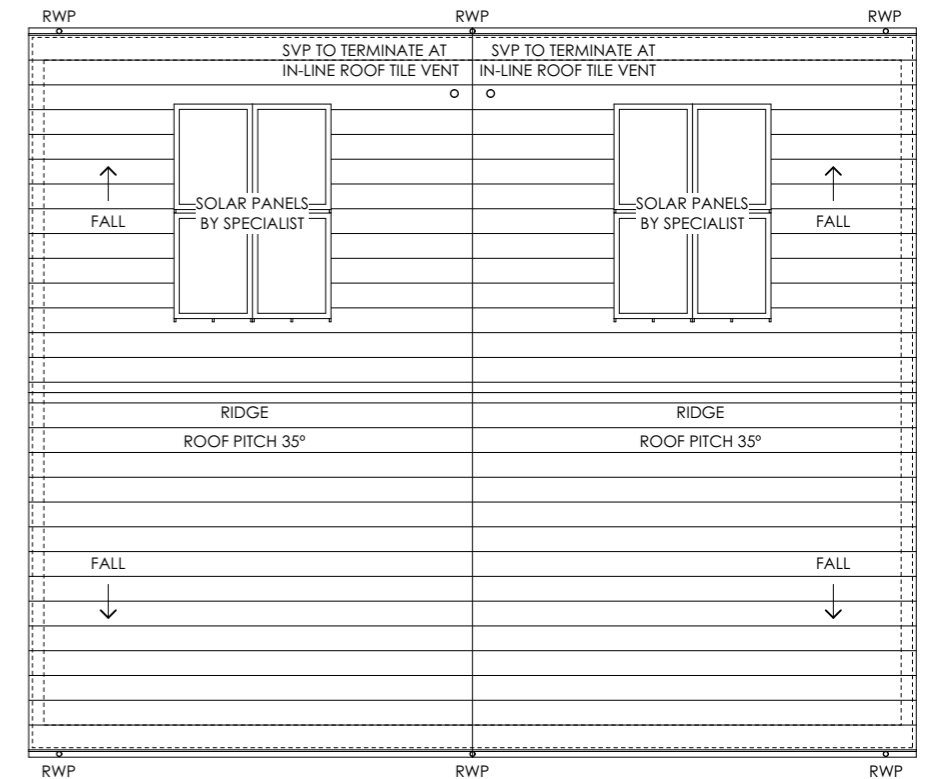

**ROOF PLAN**

REV	DATE REVISED	REVISION	REV BY
A	14.08.2023	FIRST FLOOR STORE ADDED.	LO

CLIENT Bromford	PROJECT Cedar Road, Burntwood
DRAWING TITLE 3B5P House (885) Plans (Site A1)	DRAWING SCALE 1:100 (A3)
DRAWN BY LISA OAKLEY	DATE DRAWN 08.06.2023
CHECKED BY SIMON OAKLEY	JOB NUMBER 202205
	DRAWING NUMBER <b>122A</b>

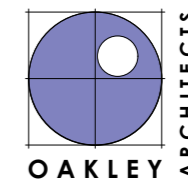

**OAKLEY ARCHITECTS LTD**  
 2B HILLWOOD ROAD  
 SUTTON COLDFIELD  
 WEST MIDLANDS  
 B75 5QL  
 T: 0121 238 0683  
 E: design@oakleyarchitects.co.uk  
 www.oakleyarchitects.co.uk