





Footprint Comparison Plan (1:250)

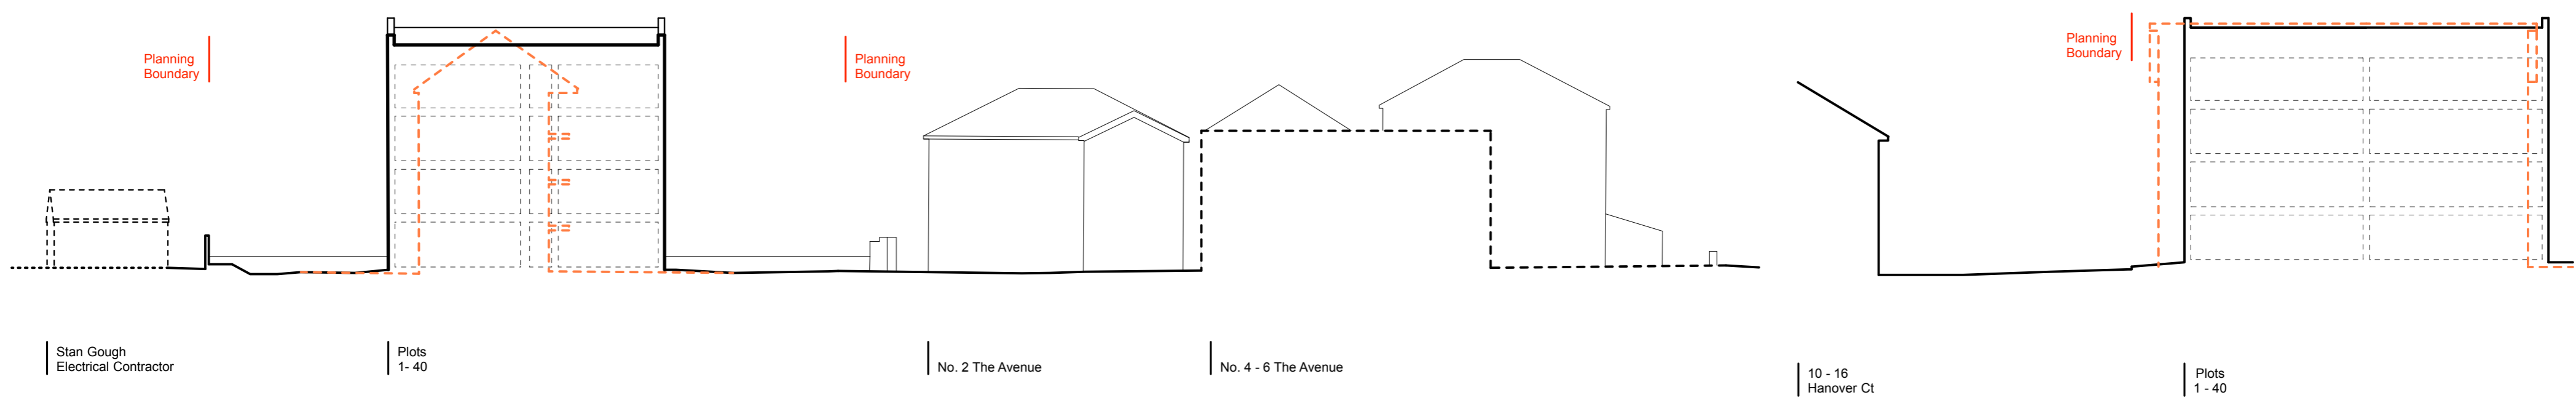

Section AA

Section CC

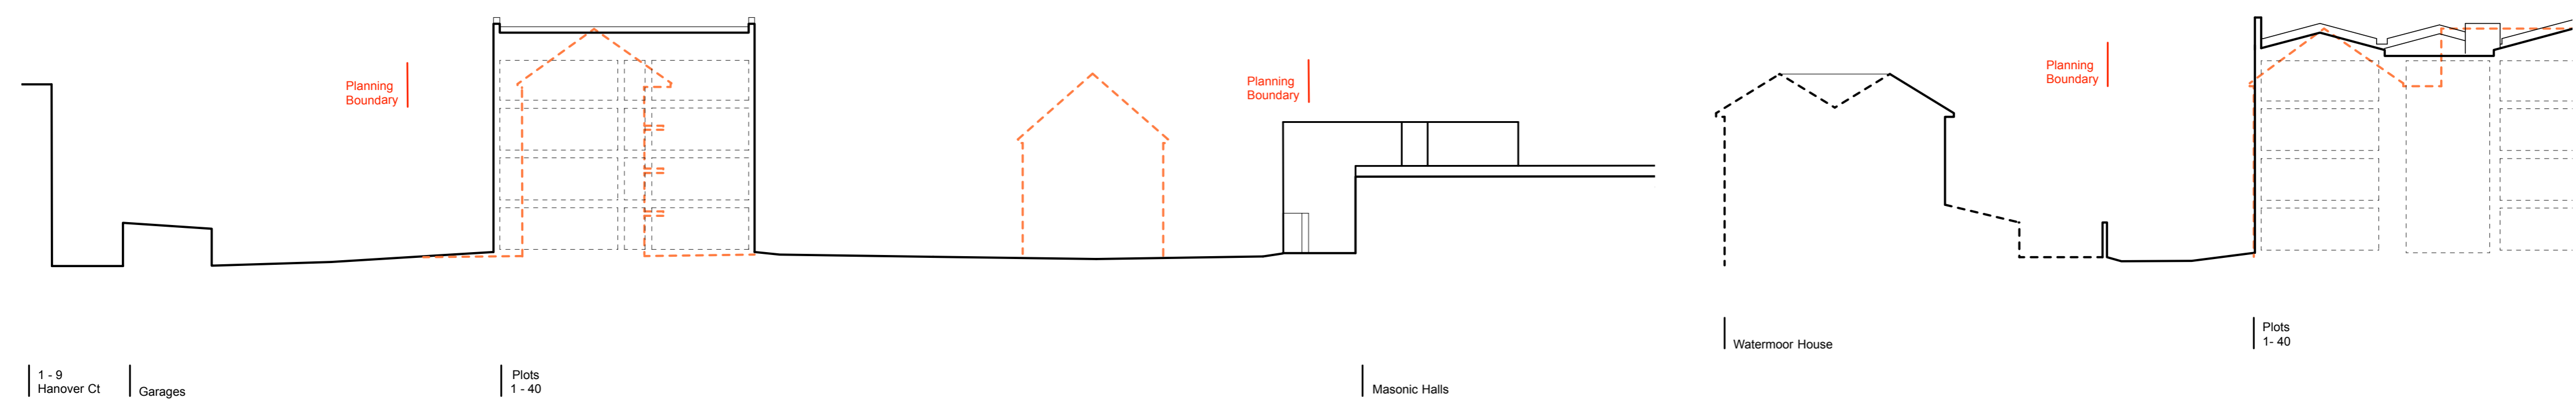

Section BB

Section DD

Massing Comparison Sections (1:250)

- - - Existing Building Section
- - - - - Approx. Positions & Levels